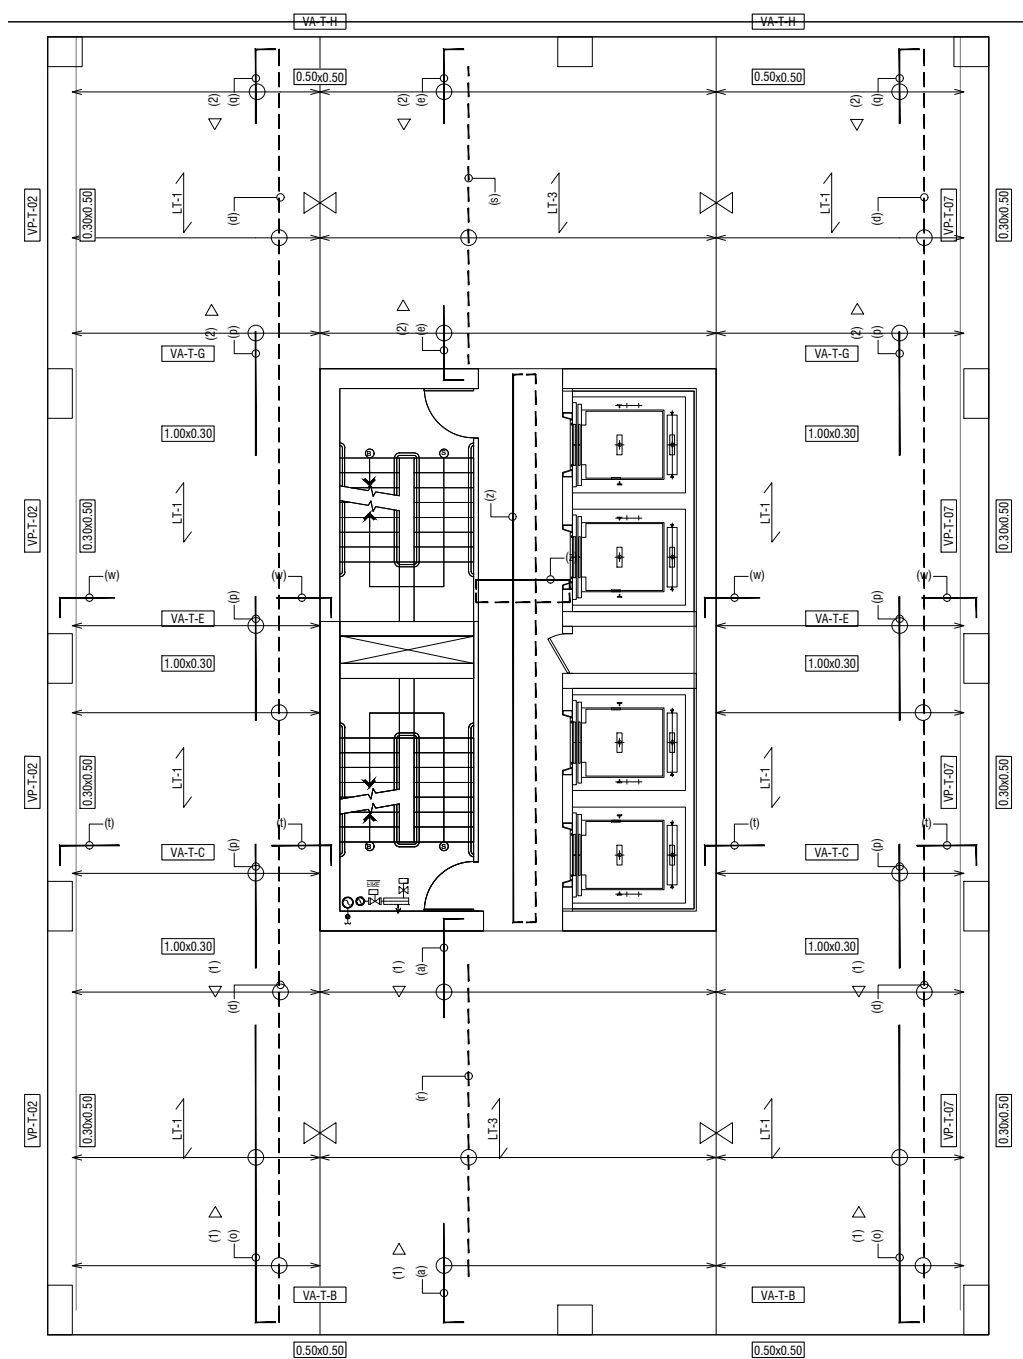


PLANTA DE LOSA NIVELES 300 @ 1500

ESCALA 1:75

NOMENCLATURA DE ACERO ADICIONAL

(a)	2 #4 x 2.00 (s)
(b)	2 #4 x 3.00 (s)
(c)	2 #4 x 2.50 (s)
(d)	1 #4 (i)
(e)	2 #4 x 1.50 (s)
(f)	1 #4 x 5.00 (i)
(g)	#5 @ 0.20 (s)
(h)	#6 @ 0.18 (i)
(i)	#5 @ 0.20 (s)
(j)	#6 @ 0.15 (i)
(k)	#5 @ 0.18 (s)
(l)	#5 @ 0.20 (i)
(m)	2 #4 x 4.50 (s)
(n)	1 #6 (i)
(o)	1 #4 x 6.00 (s)
(p)	1 #4 x 2.50 (s)
(q)	1 #4 x 1.50 (s)
(r)	1 #4 x 6.30 (i)
(s)	1 #4 x 6.00 (i)
(t)	5 #4 x 1.20 (s)
(u)	5 #4 x 2.20 (i)
(v)	5 #4 x 2.50 (i)
(w)	5 #4 x 1.10 (s)
(y)	#5 x 2.00 @ 0.30 (s/i)
(z)	#4 @ 0.20 (s/i)
(1)	EST. #3 1 @ 0.05, 17 @ 0.125
(2)	EST. #3 1 @ 0.05, 9 @ 0.125

PLANTA DE ESTRUCTURA
APARTAMENTOS TIPICOS NIVEL 300@1500

ACERO

MINI DESING HOUSE
CALLE 57 OBARRIO

MINI
DESIGN
HOUSE
57 OBARRIO