


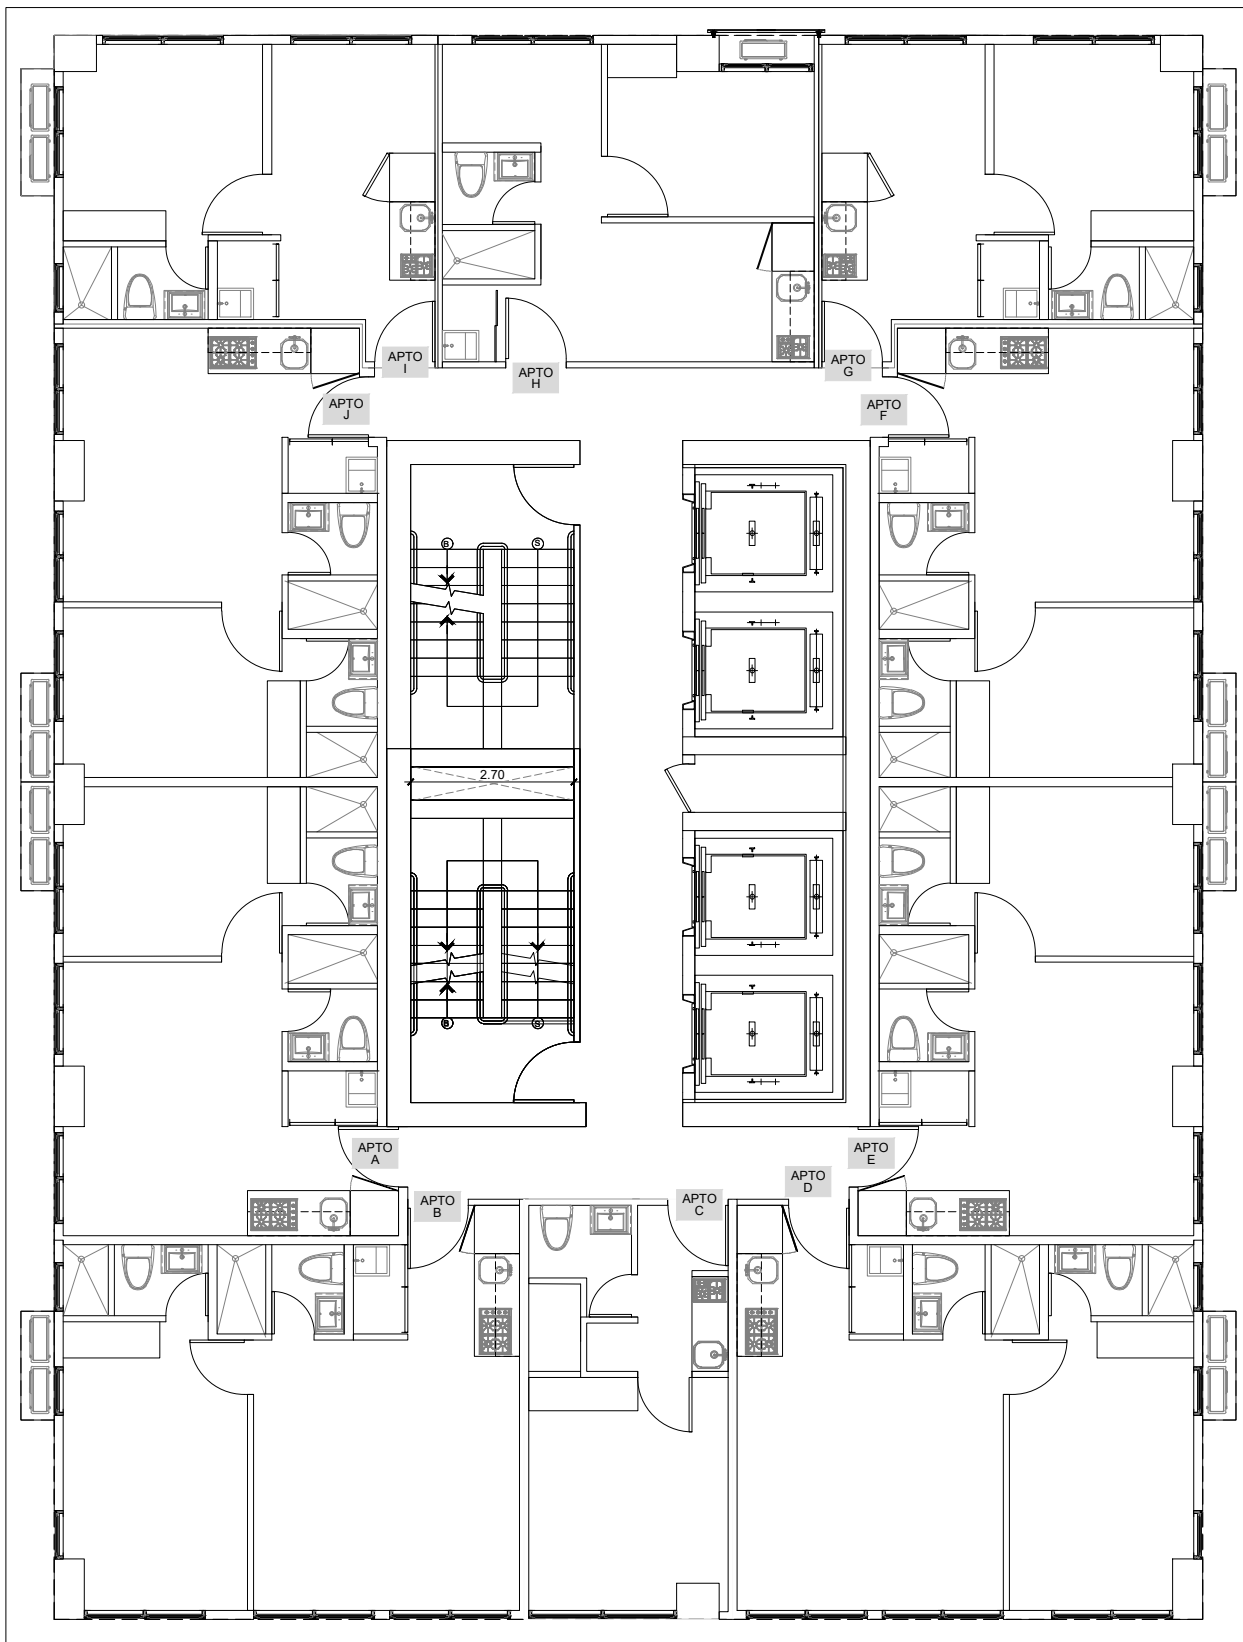

PLANTA TÍPICA
NIVEL 300@1500

MINI DESING HOUSE
CALLE 57 OBARRIO

**MINI
DESIGN
HOUSE**
57 OBARRIO