


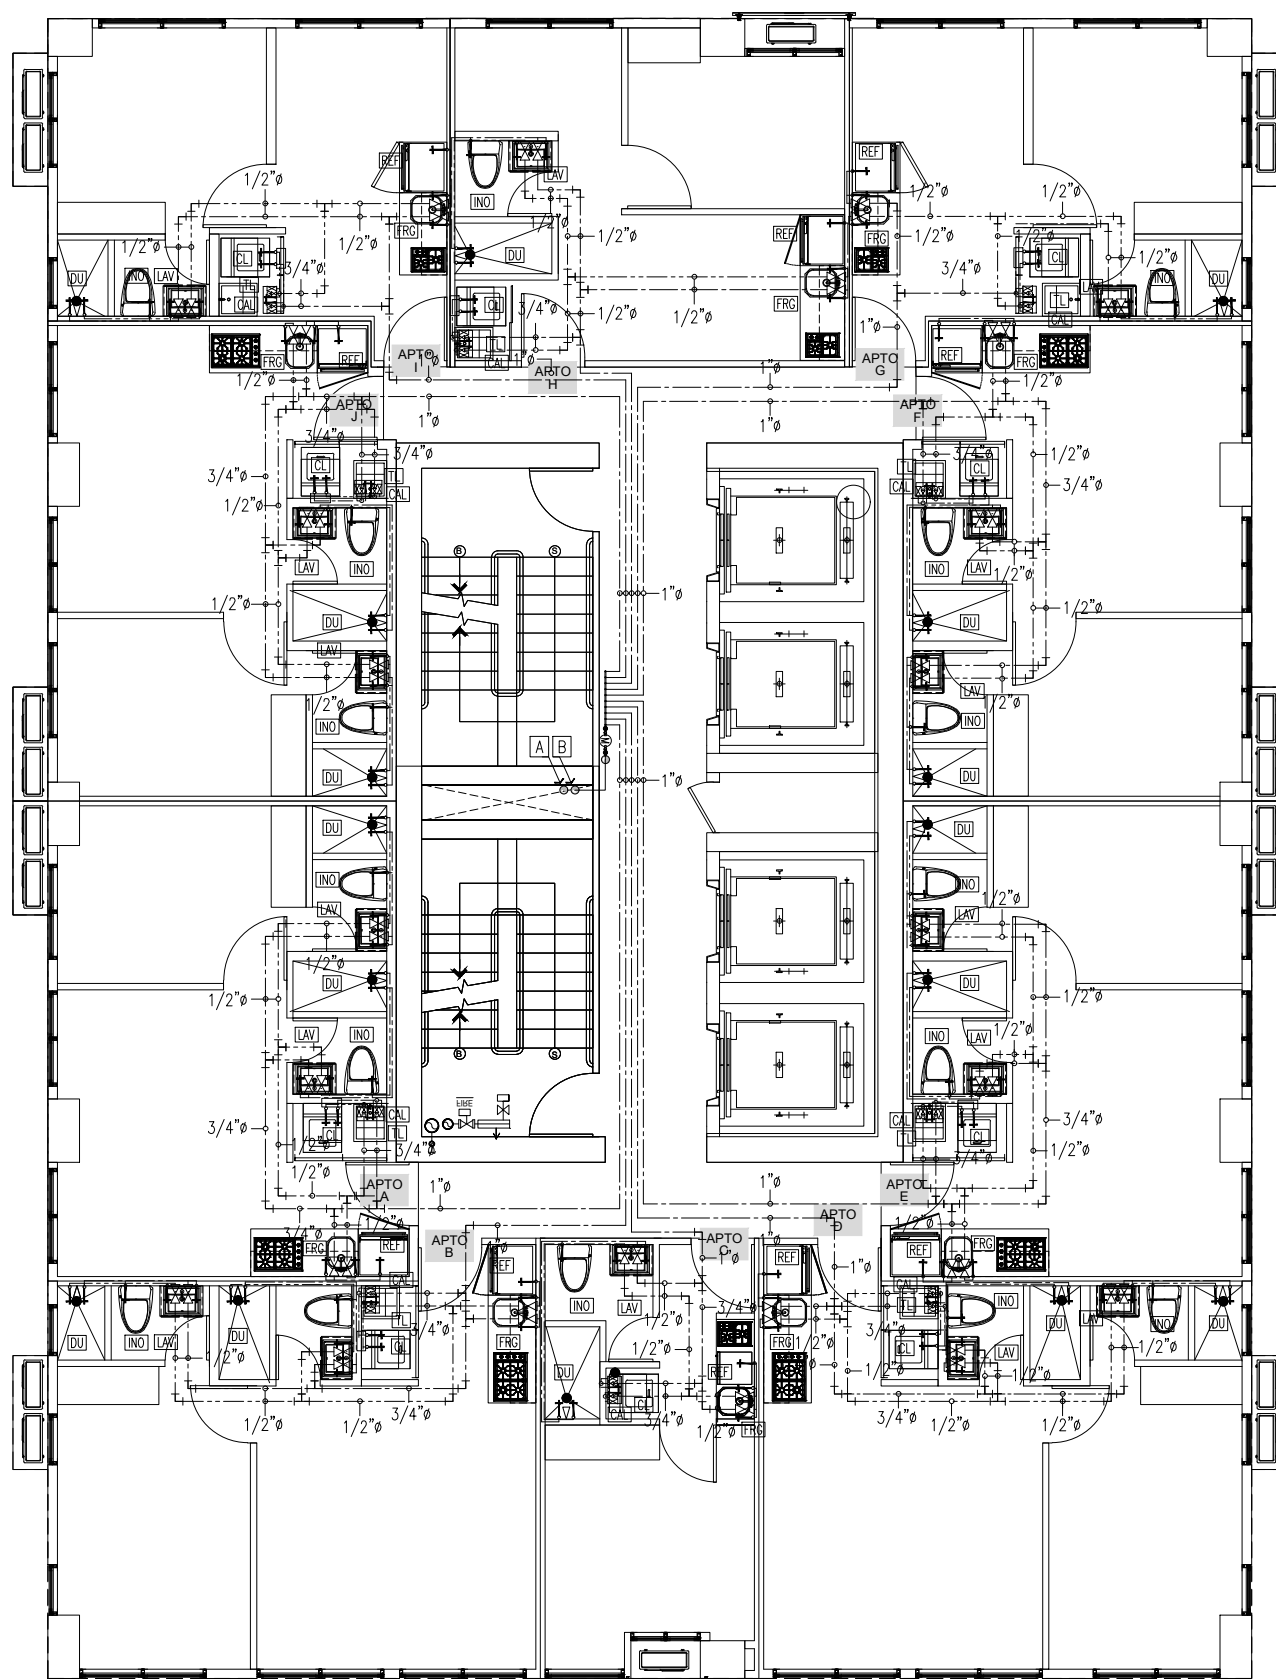

PLANTA DE PLOMERÍA
APARTAMENTOS TIPICOS NIVEL 300@1500

AGUA POTABLE

MINI DESING HOUSE
CALLE 57 OBARRIO

MINI
DESIGN
HOUSE
57 OBARRIO