


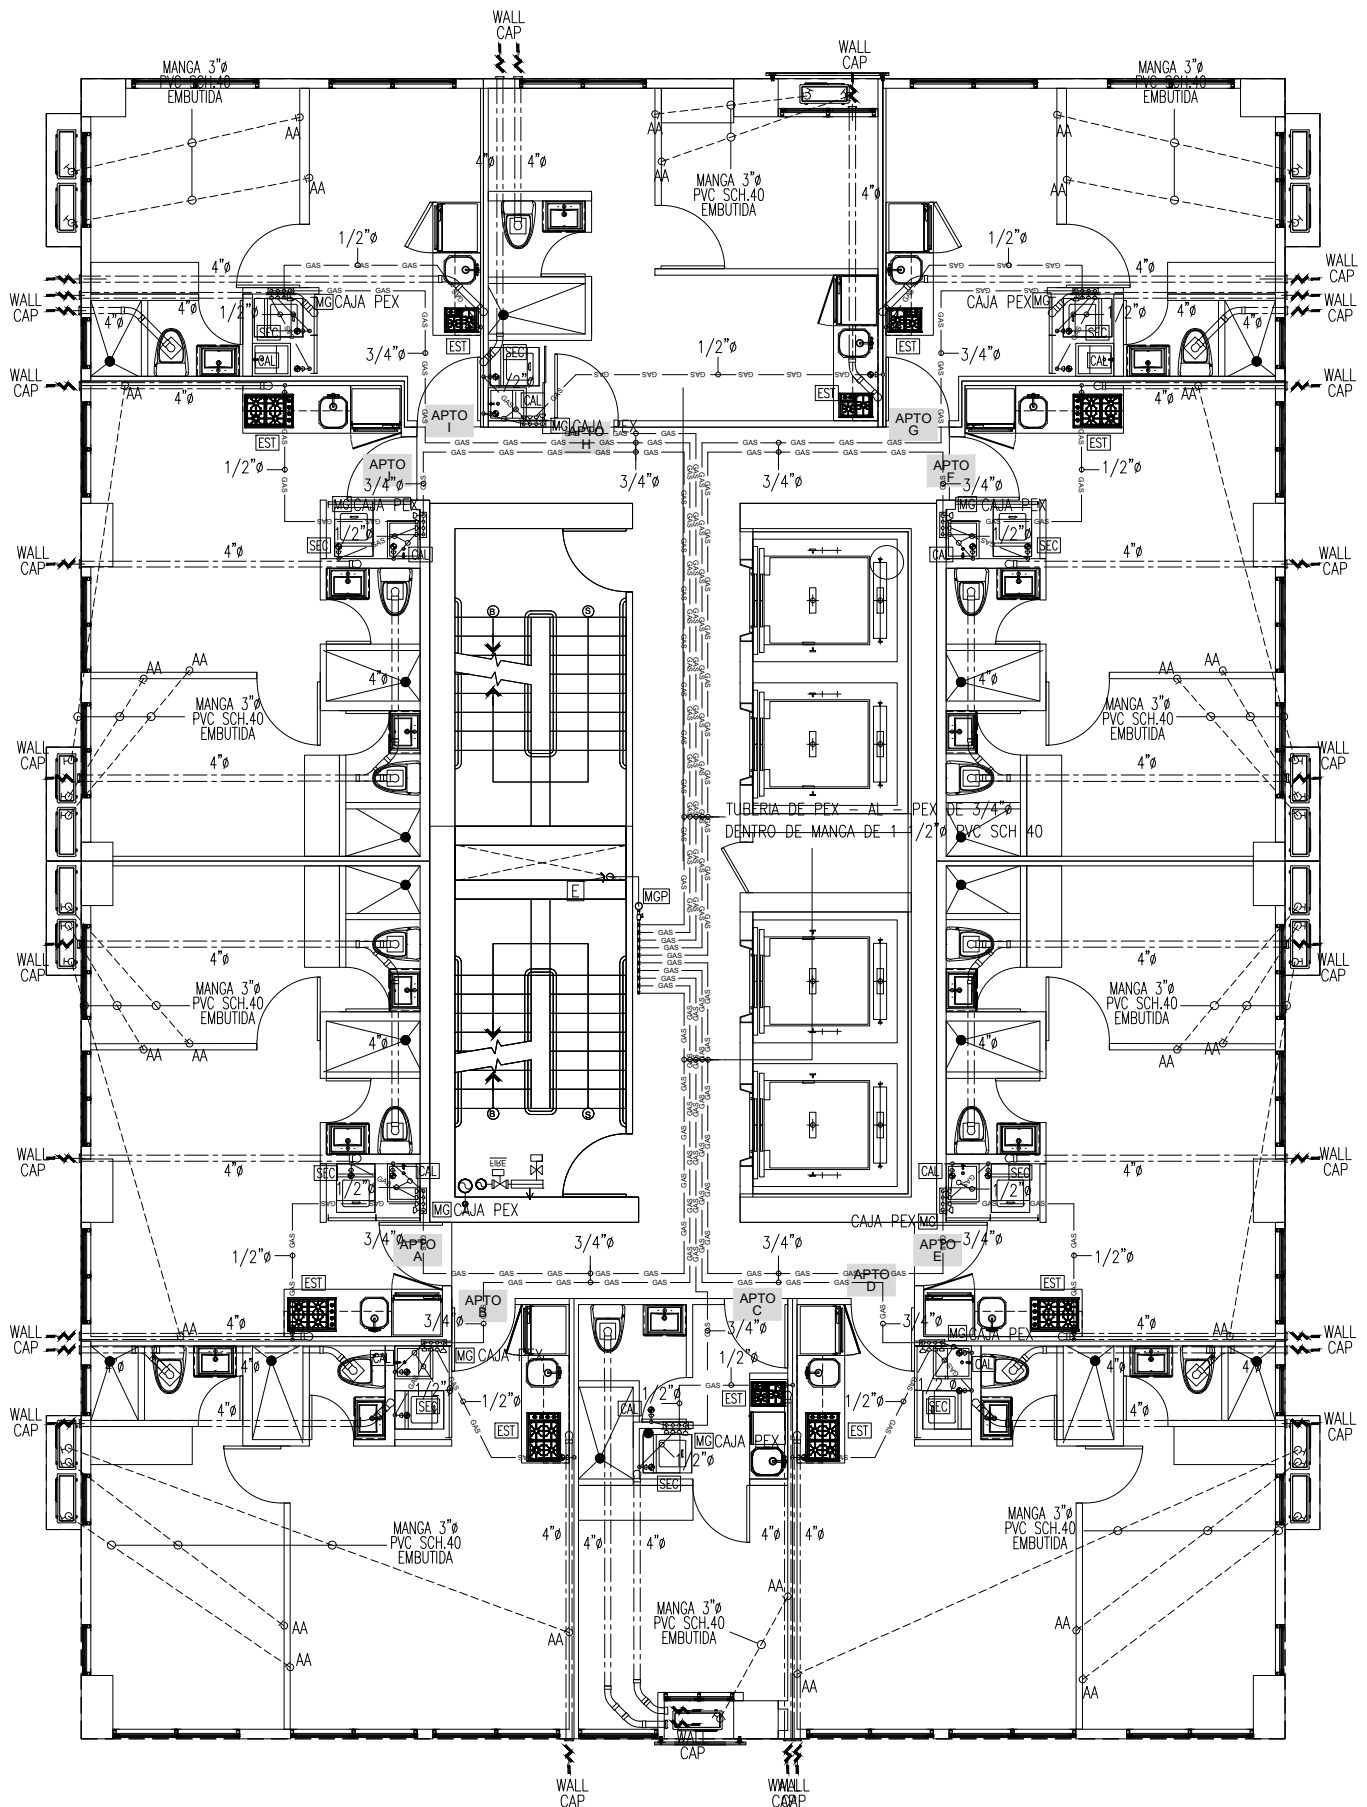

PLANTA DE PLOMERÍA
 APARTAMENTOS TÍPICOS NIVEL 300 @ 1500

MANGAS, GAS Y DESFOGUE

MINI DESING HOUSE
 CALLE 57 OBARRIO

**MINI
 DESIGN
 HOUSE**
 57 OBARRIO